


西安市航天城第十学校


(劳动场地改造与建设项目)

设计图


2025年

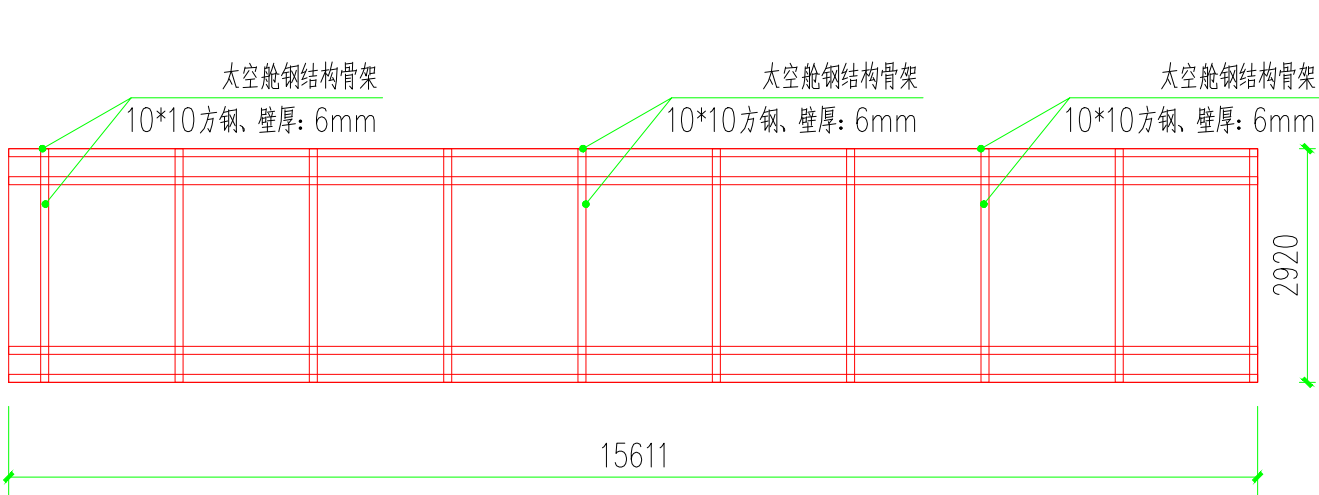


右视图

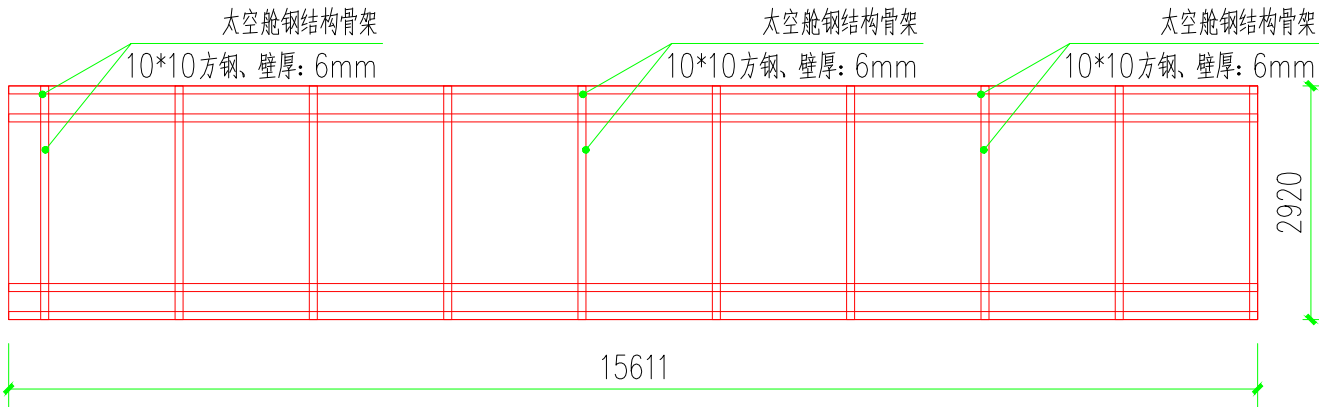


左视图

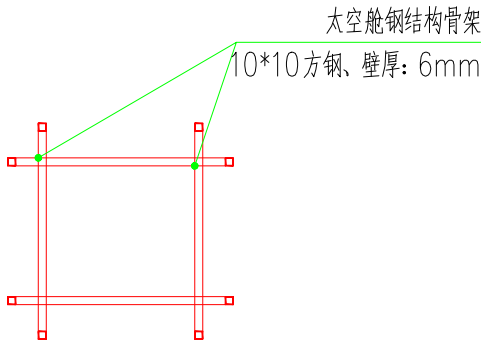

前视图

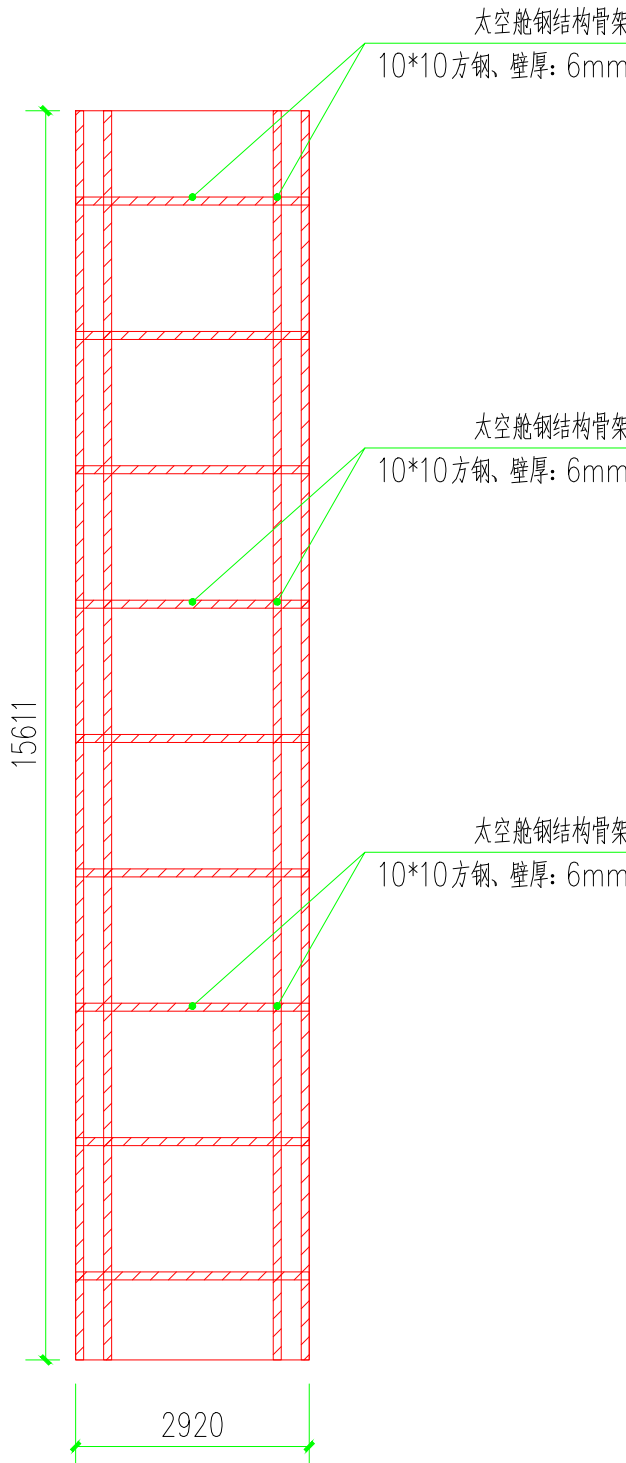

平面图

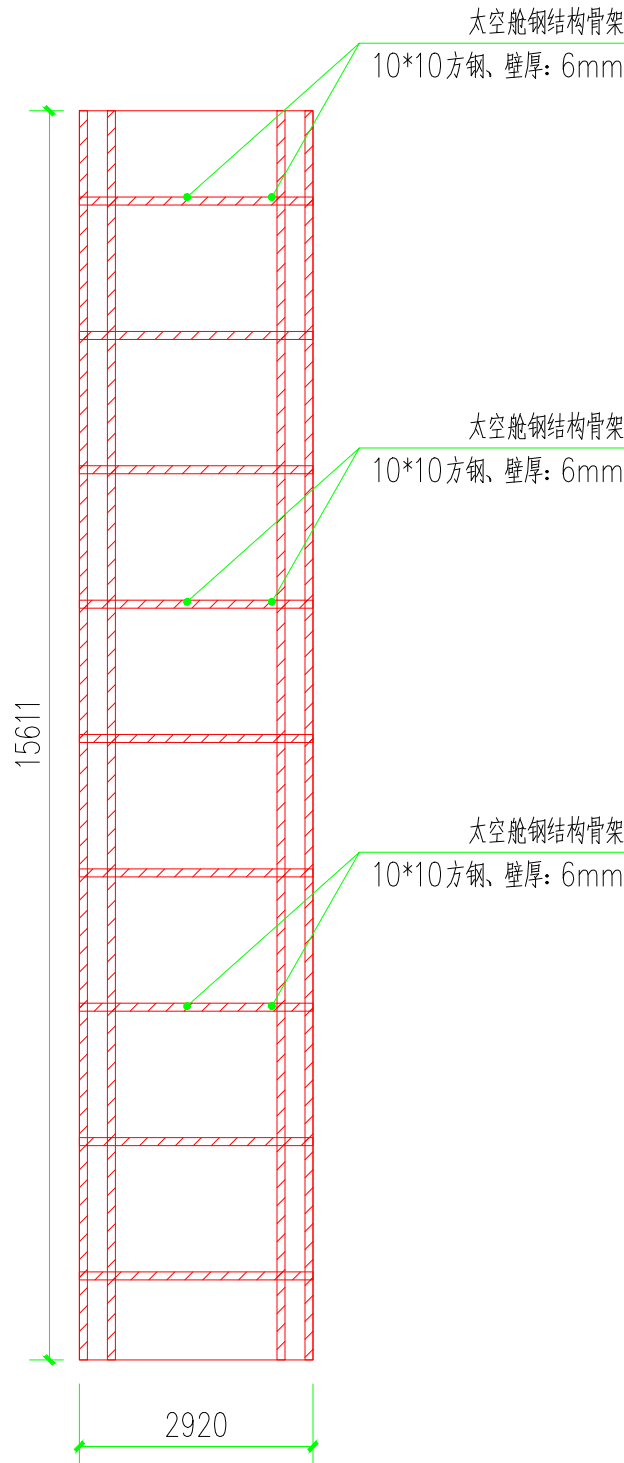

底视图

图纸说明

本图注释部分含图内文字标注和图例两部分，图例可适用于图中具有相同标识的部分、区域、物或件。若需要必要的细节描述请参考图内文字标注且图例与图内文字标注有明确差异，请参考备注部分。

图例	图例描述

备注：

说明：

- 此图设计之版权，皆归制图方设计师及所属单位所有，非制图方设计师之书面批准不得随意将任何部分翻印。
- 切勿以比例量度此图，一切均依图内数字所示尺寸为准。
- 使用此图时应同时参照建筑图则、结构图则以及其它有关图则，施工说明书及合同内列明的各项条件。

NOTES:

- COPYRIGHT IN THIS DRAWING BELONGS TO DRAWING DESIGNER AND COMPANY. THIS DRAWING MAY NOT BE REPRODUCED IN WHOLE OR IN PART, IN ANY FORM OR MANNER WHATSOEVER, WITHOUT THE PERMISSION OF DRAWING DESIGNER.
- PLEASE DO NOT PLOTTING SCALE BE USED TO MEASURE ON THIS DRAWING. ALL THE MEASUREMENT SHALL BE COLLECT IN INDICATED ANNOTATION ON DRAWINGS.
- THIS DRAWING IS TO BE READ IN CONJUNCTION WITH GENERAL ARCHITECTURAL PLANS, STRUCTURAL PLANS, OTHER RELATED DRAWINGS OR REFERENCE, SPECIFICATIONS AND CONDITIONS OF CONTRACT.

项目名称

PROJECT
西安市航天城第十学校劳动场地改造与建设项目

项目工程地点

PROJECT LOCATION

项目概况

PROJECT DESCRIPTION

设计

DESIGNED

编制

DRAWN BY

审核

CHECKED BY

编制日期

DATE OF DRAWN

分部工程

SUB-PROJECT

图纸名称

DRAWING TITLE

太空舱钢结构骨架

比例

SCALE




版本编号

REV.







图纸编号

DRAWING NO.

01

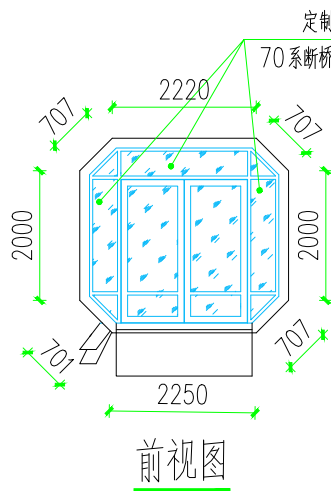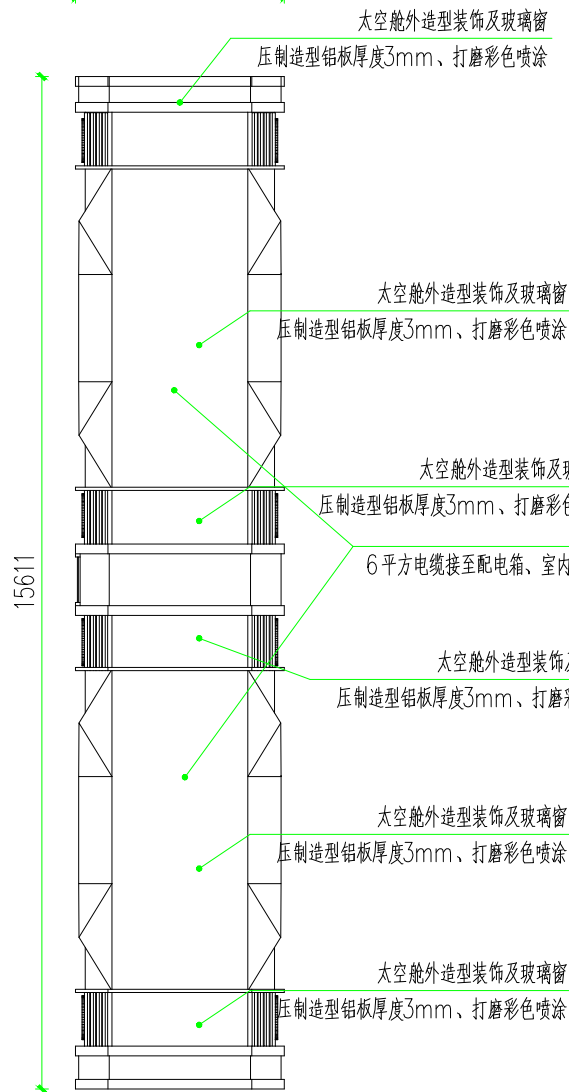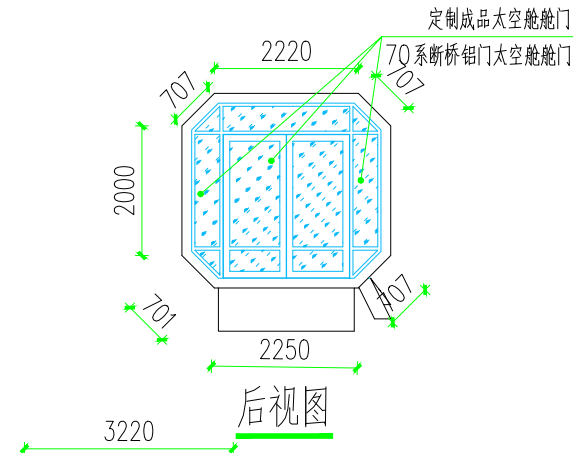

注：本项目保护专业保洁、施工期间及完工后保洁，运至垃圾消纳场。

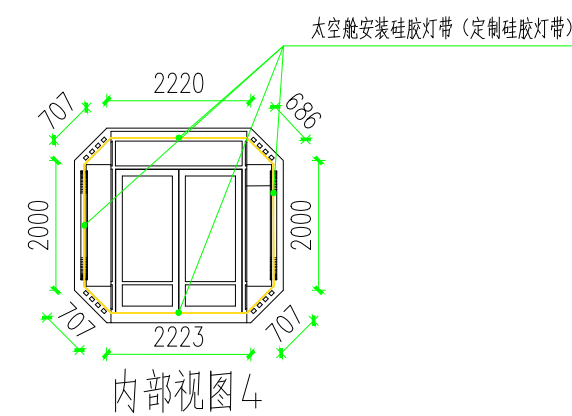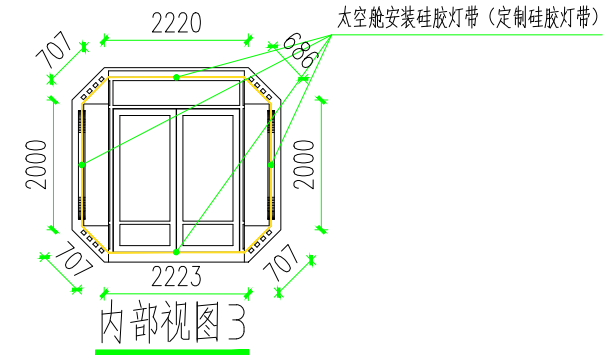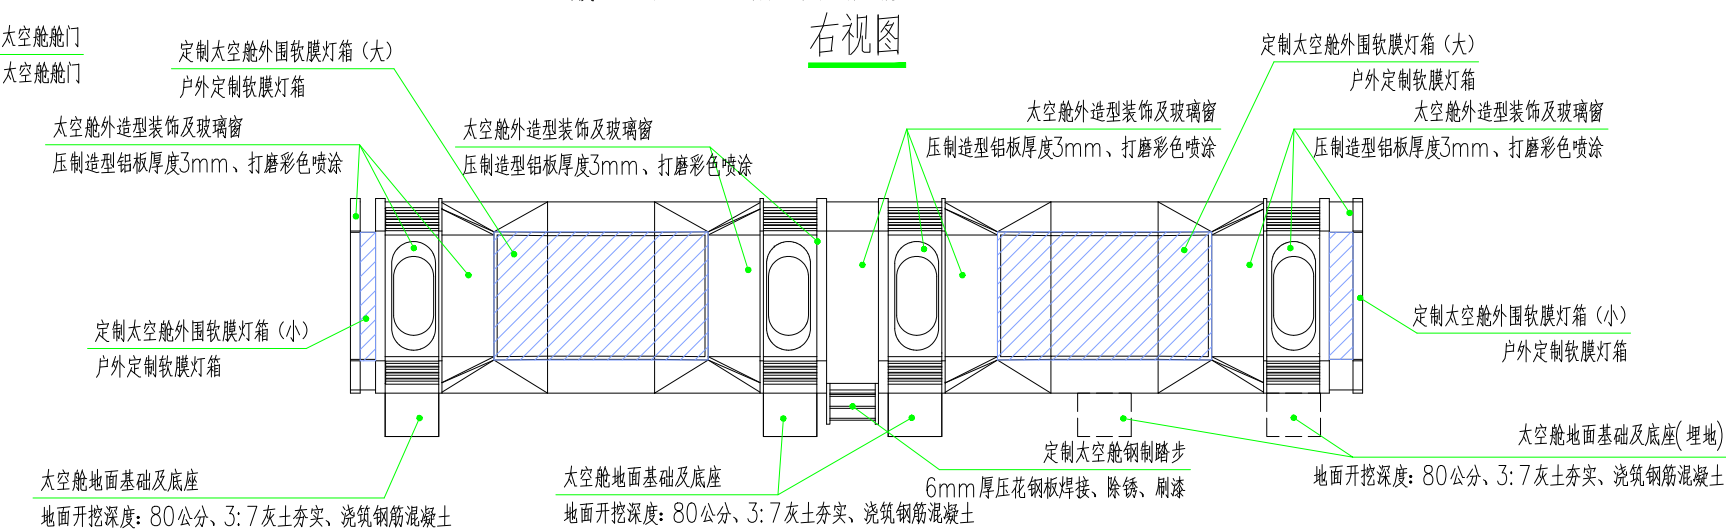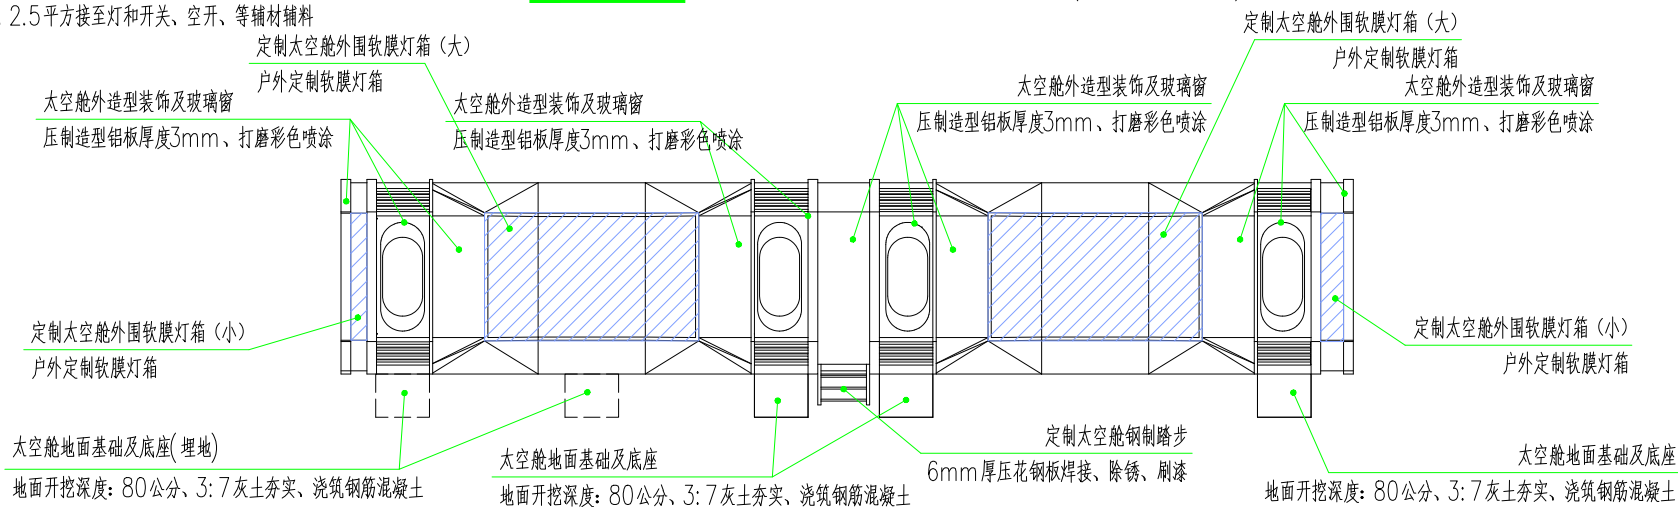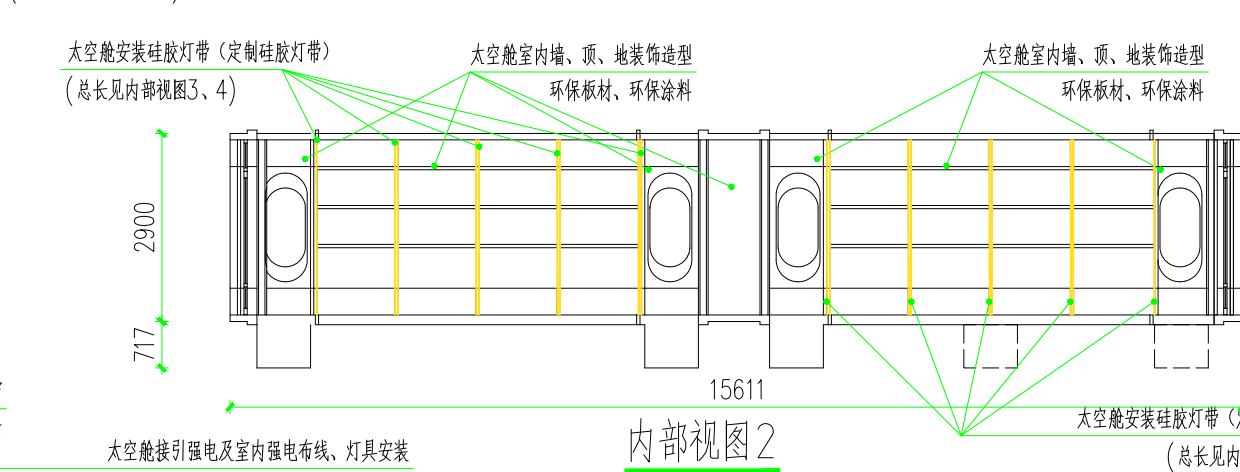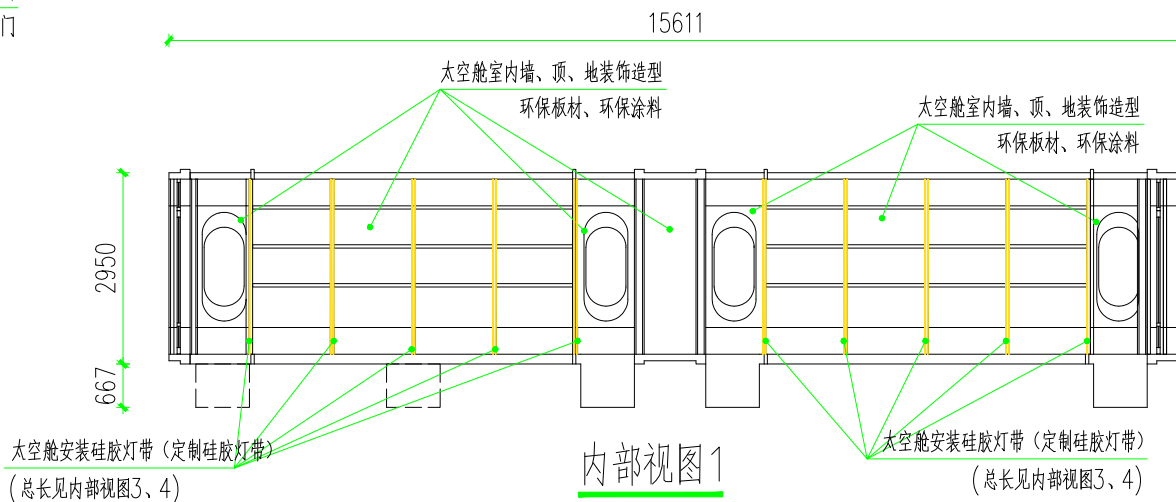

图纸说明	
本图注释部分含图内文字标注和图例两个部分，图例可适用于图中具有相同标识的部分、区域、物或件。若需要必要的细节描述请参考图内文字标注且图例与图内文字标注有明确差异，请参考备注部分。	
图例	图例描述
备注：	
说明： 1. 此图设计之版权，皆归制图方设计师及所属单位所有，非制图方设计师之书面批准不得随意将任何部分翻印。 2. 切勿以比例量度此图，一切均依图内数字所示尺寸为准。 3. 使用此图时应同时参照建筑图则、结构图则以及其它有关图则，施工说明书及合同内列明的各项条件。	
NOTES: 1. COPYRIGHT IN THIS DRAWING BELONGS TO DRAWING DESIGNER AND COMPANY. THIS DRAWING MAY NOT BE REPRODUCED IN WHOLE OR IN PART, IN ANY FORM OR MANNER WHATSOEVER, WITHOUT THE PERMISSION OF DRAWING DESIGNER. 2. PLEASE DO NOT PLOTTING SCALE BE USED TO MEASURE ON THIS DRAWING. ALL THE MEASUREMENT SHALL BE COLLECT IN INDICATED ANNOTATION ON DRAWINGS. 3. THIS DRAWING IS TO BE READ IN CONJUNCTION WITH GENERAL ARCHITECTURAL PLANS, STRUCTURAL PLANS, OTHER RELATED DRAWINGS OR REFERENCE, SPECIFICATIONS AND CONDITIONS OF CONTRACT.	
项目名称 PROJECT	西安市航天城第十学校劳动场地改造与建设项目
项目工程地点 PROJECT LOCATION	
项目概况 PROJECT DESCRIPTION	
设计 DESIGNED	
编制 DRAWN BY	
审核 CHECKED BY	
编制日期 DATE OF DRAWING	
分部工程 SUB-PROJECT	
图纸名称 DRAWING TITLE	太空舱箱体
比例 SCALE	版本编号 REV.
图纸编号 DRAWING NO.	02