

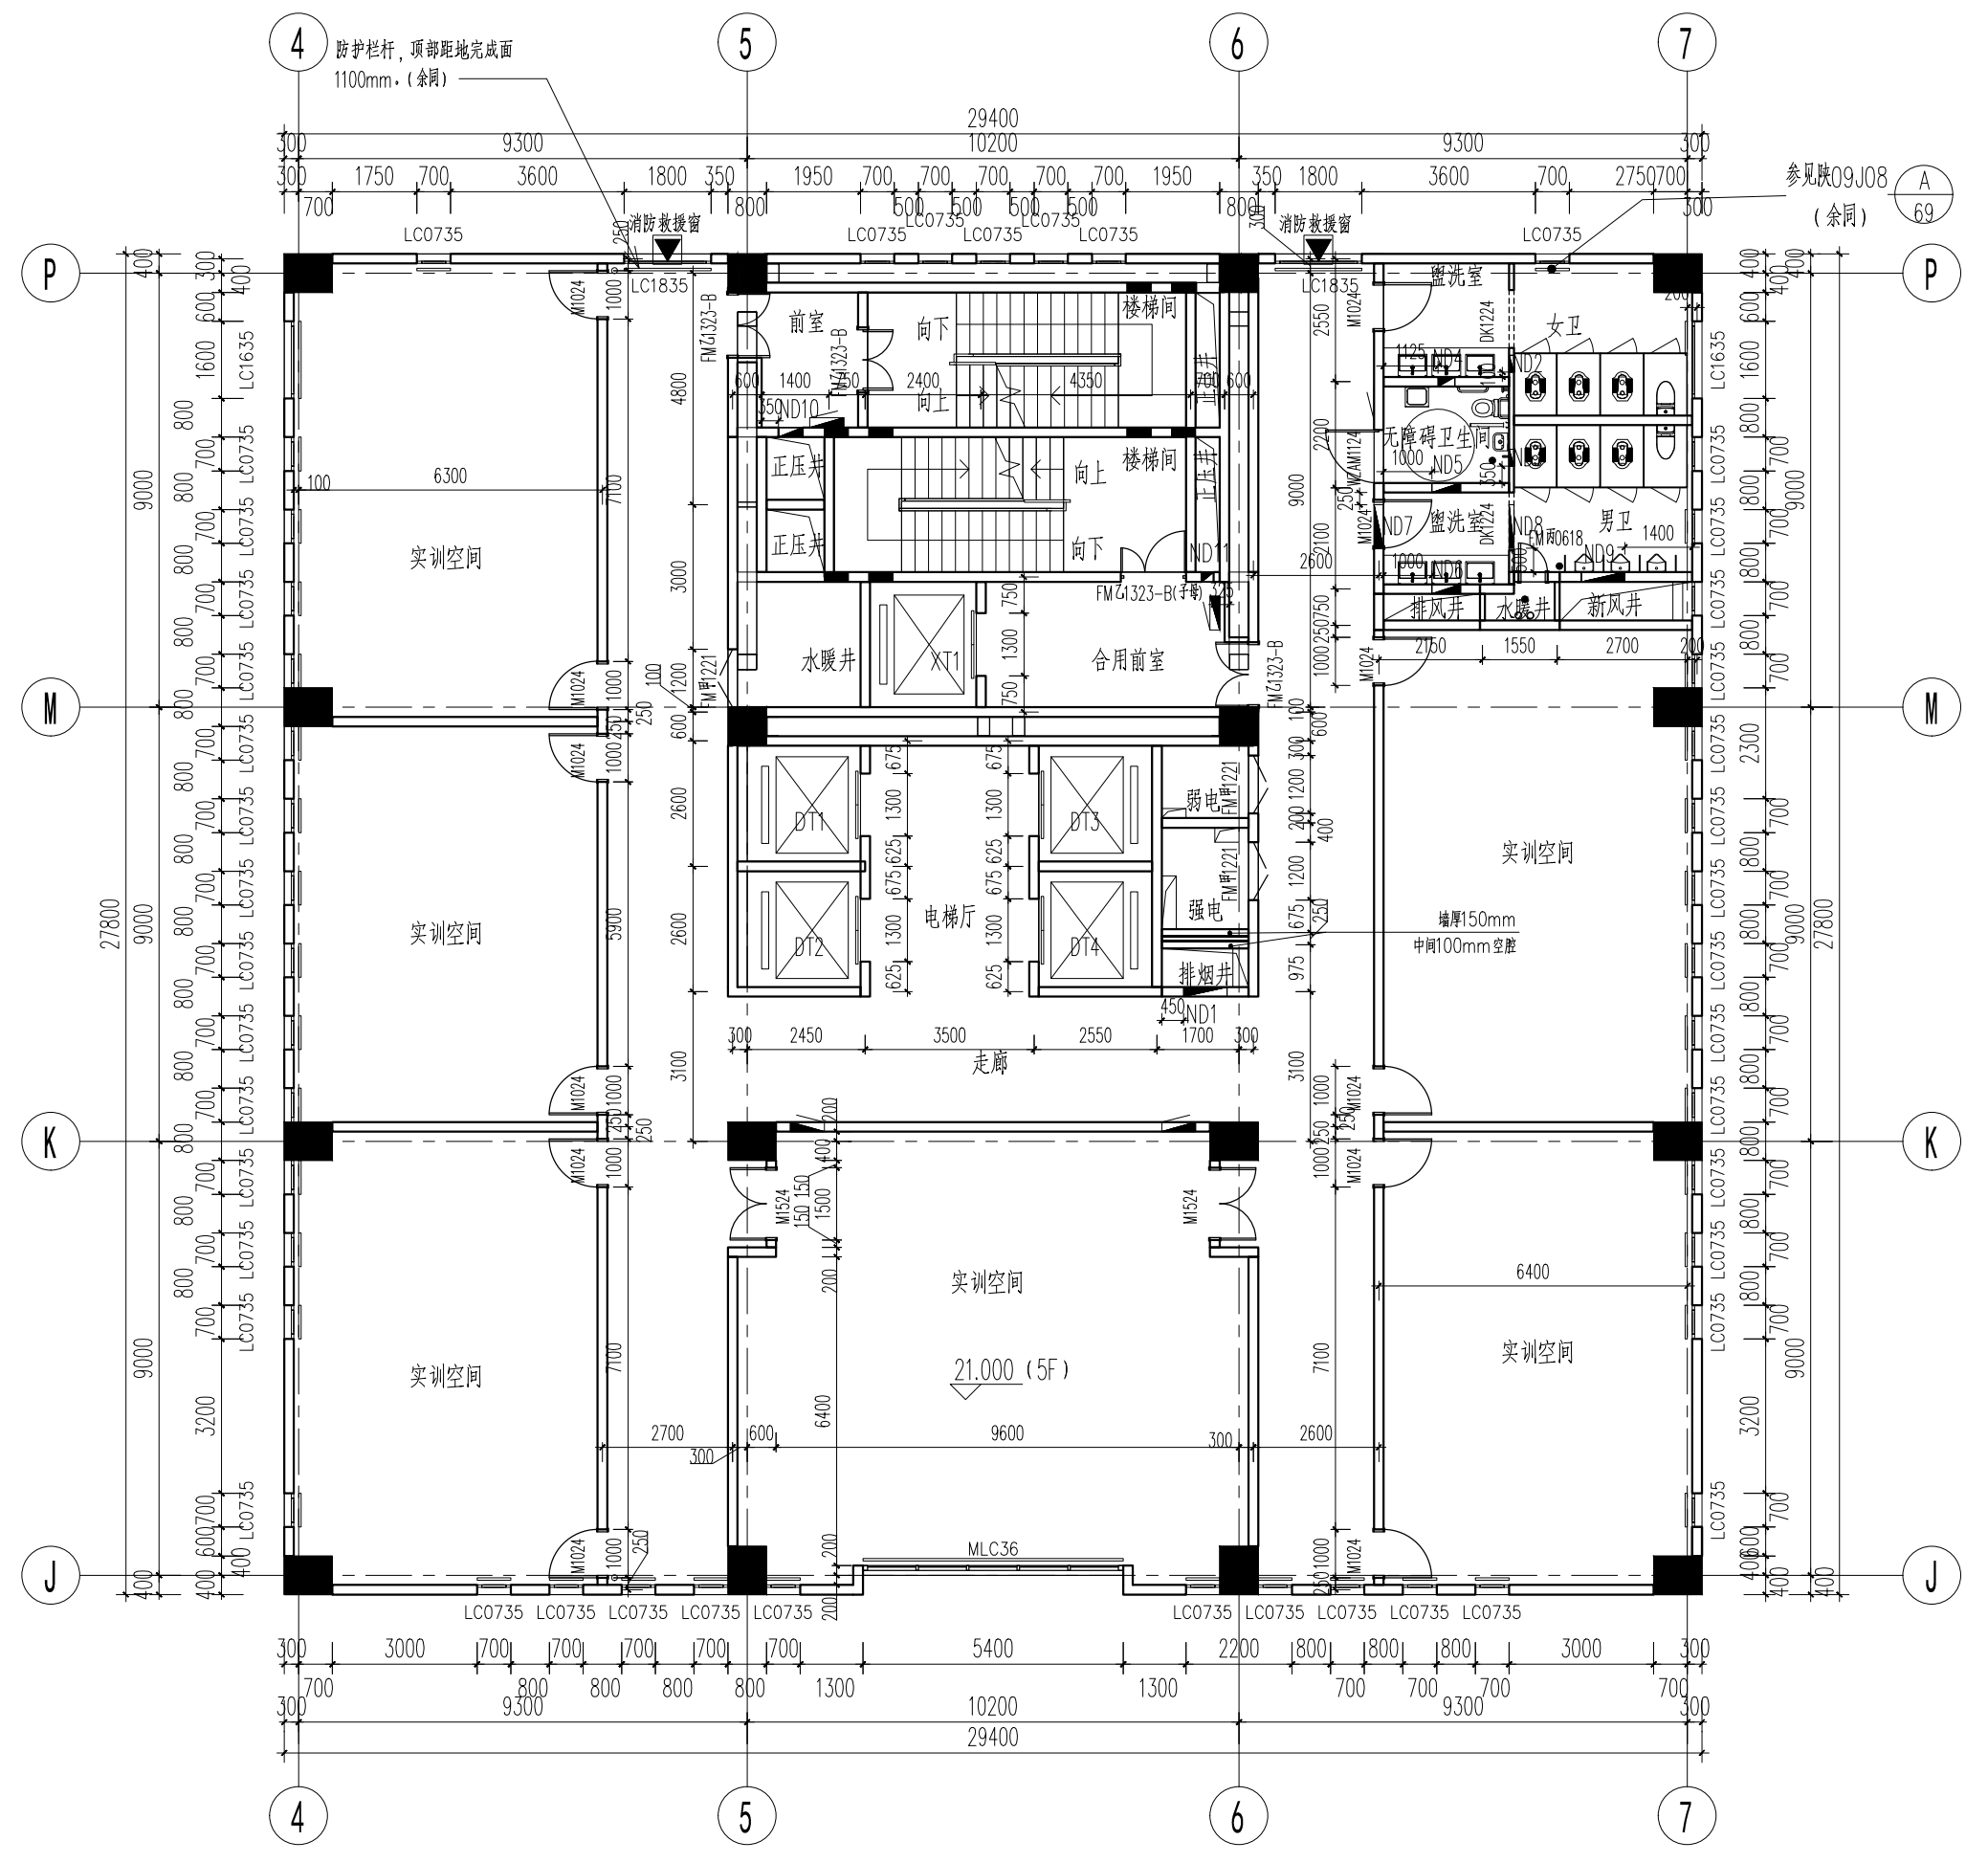
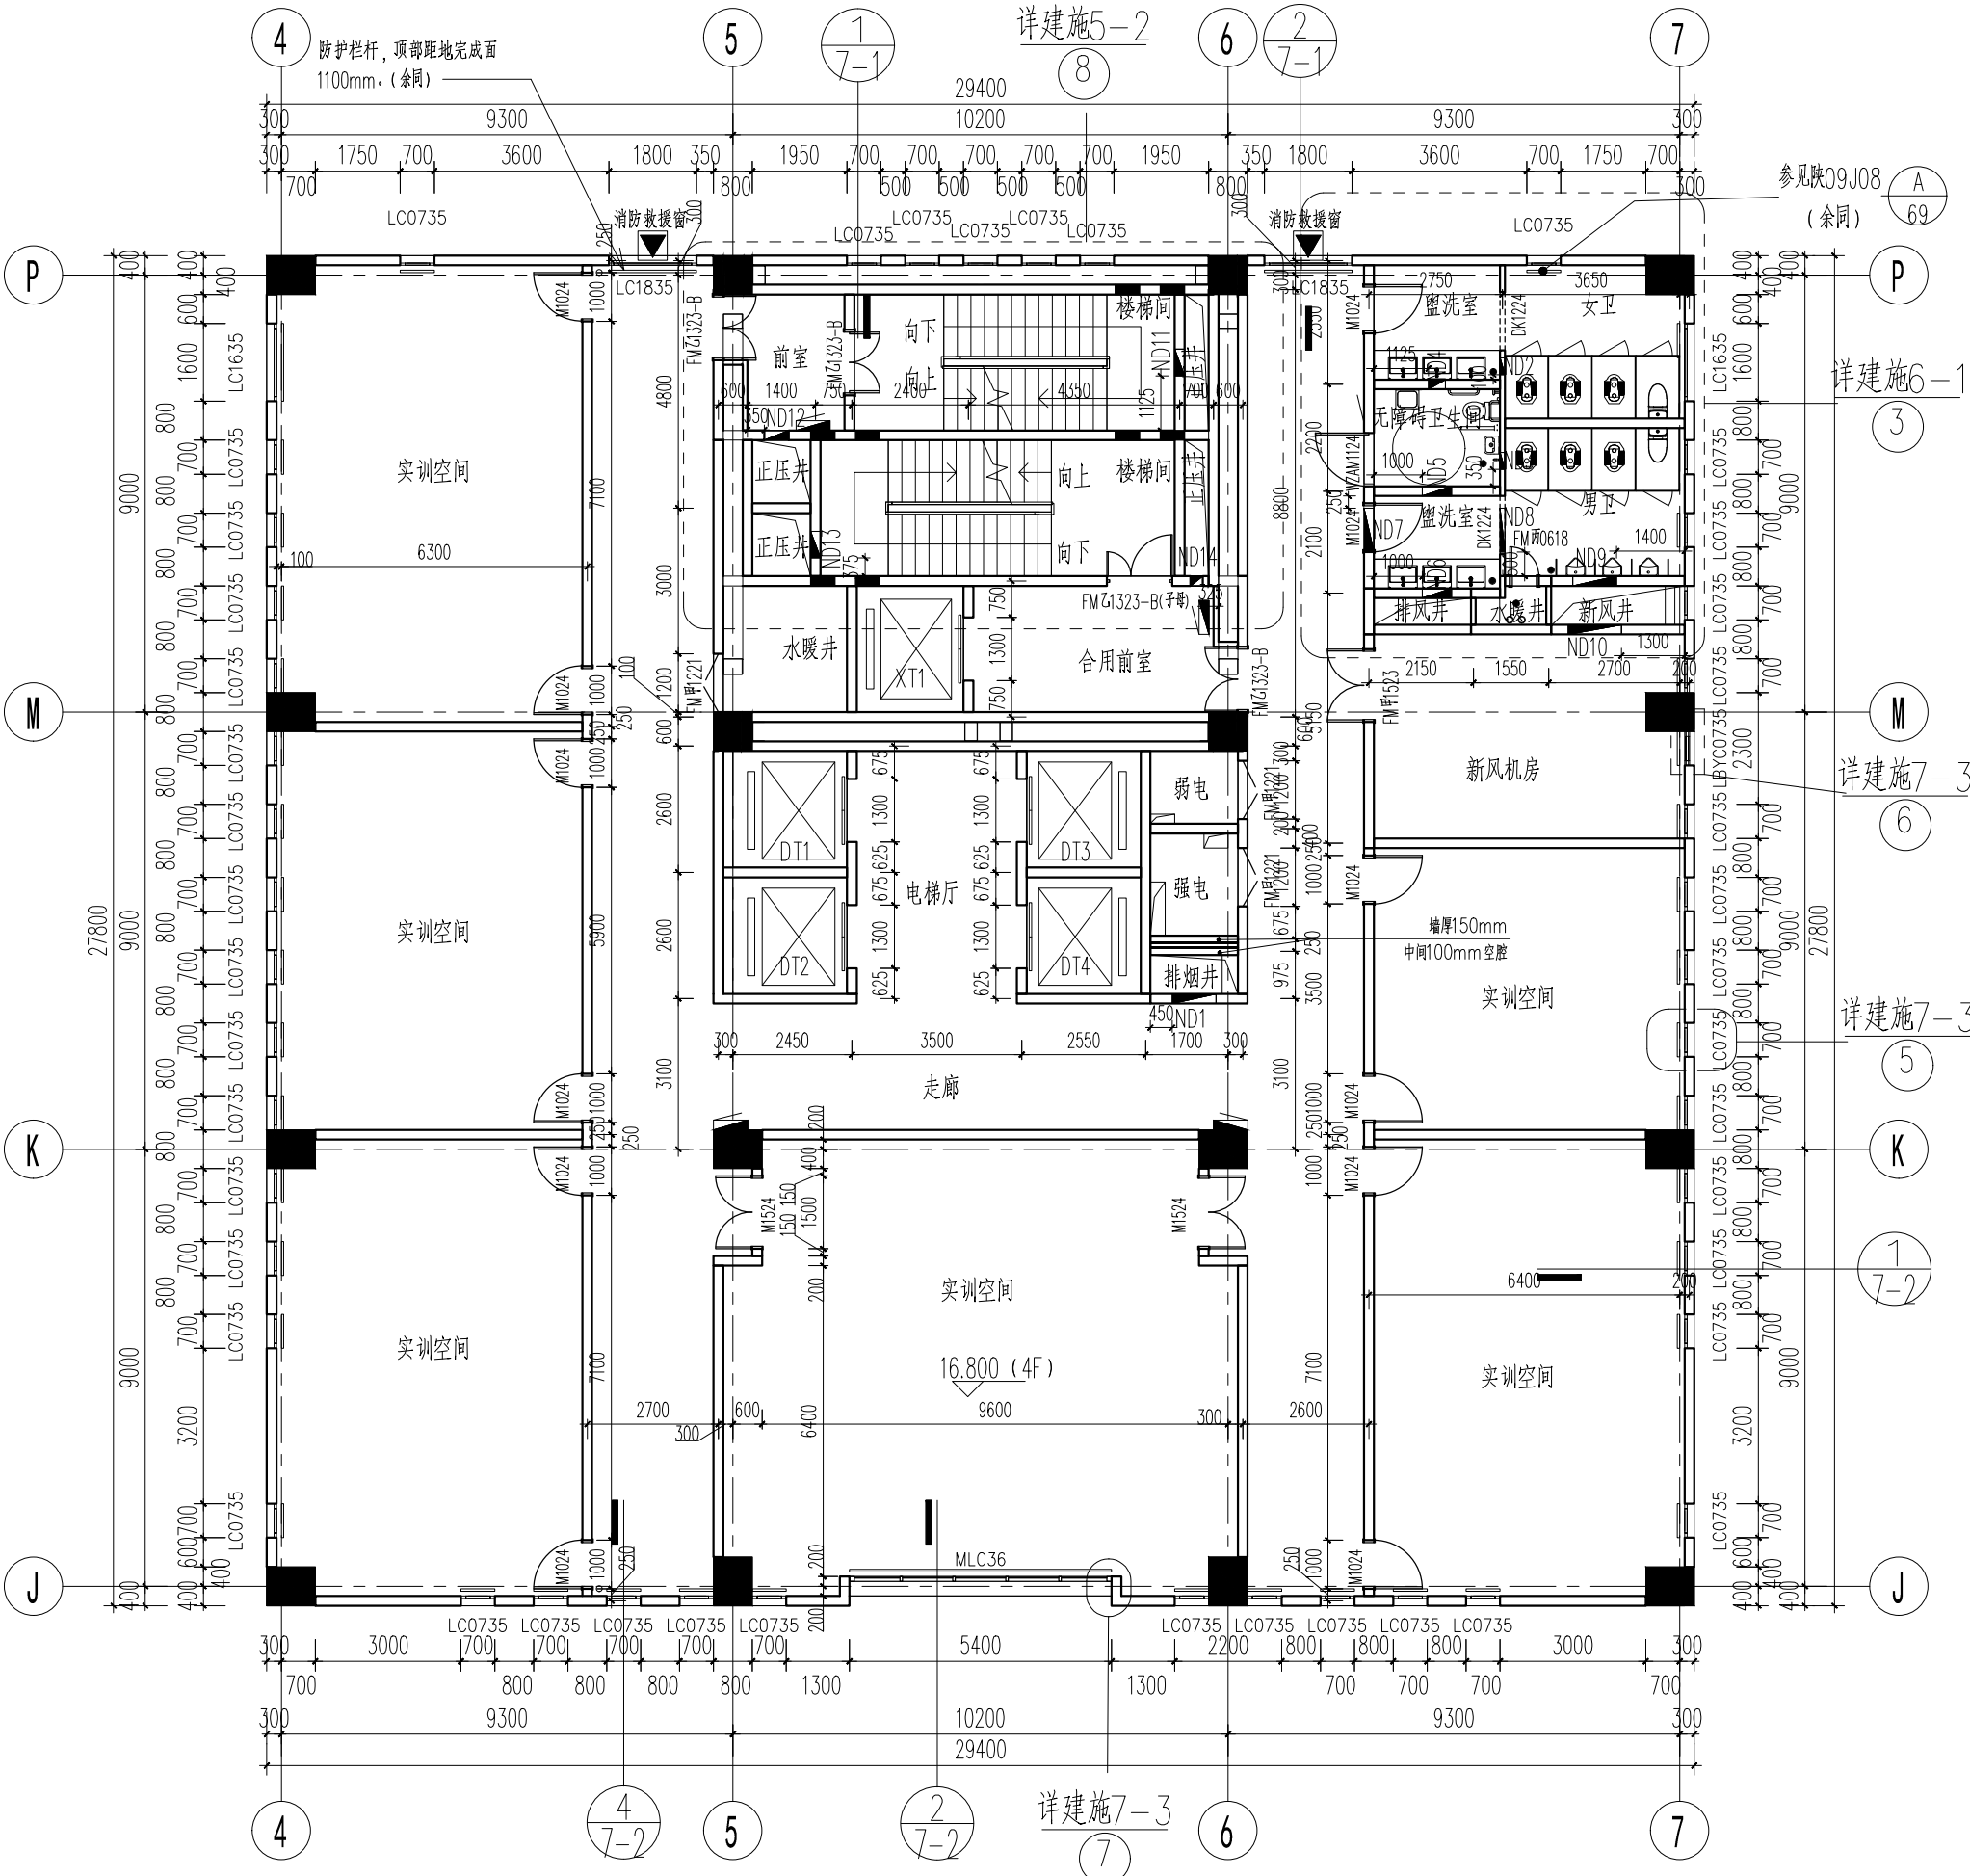


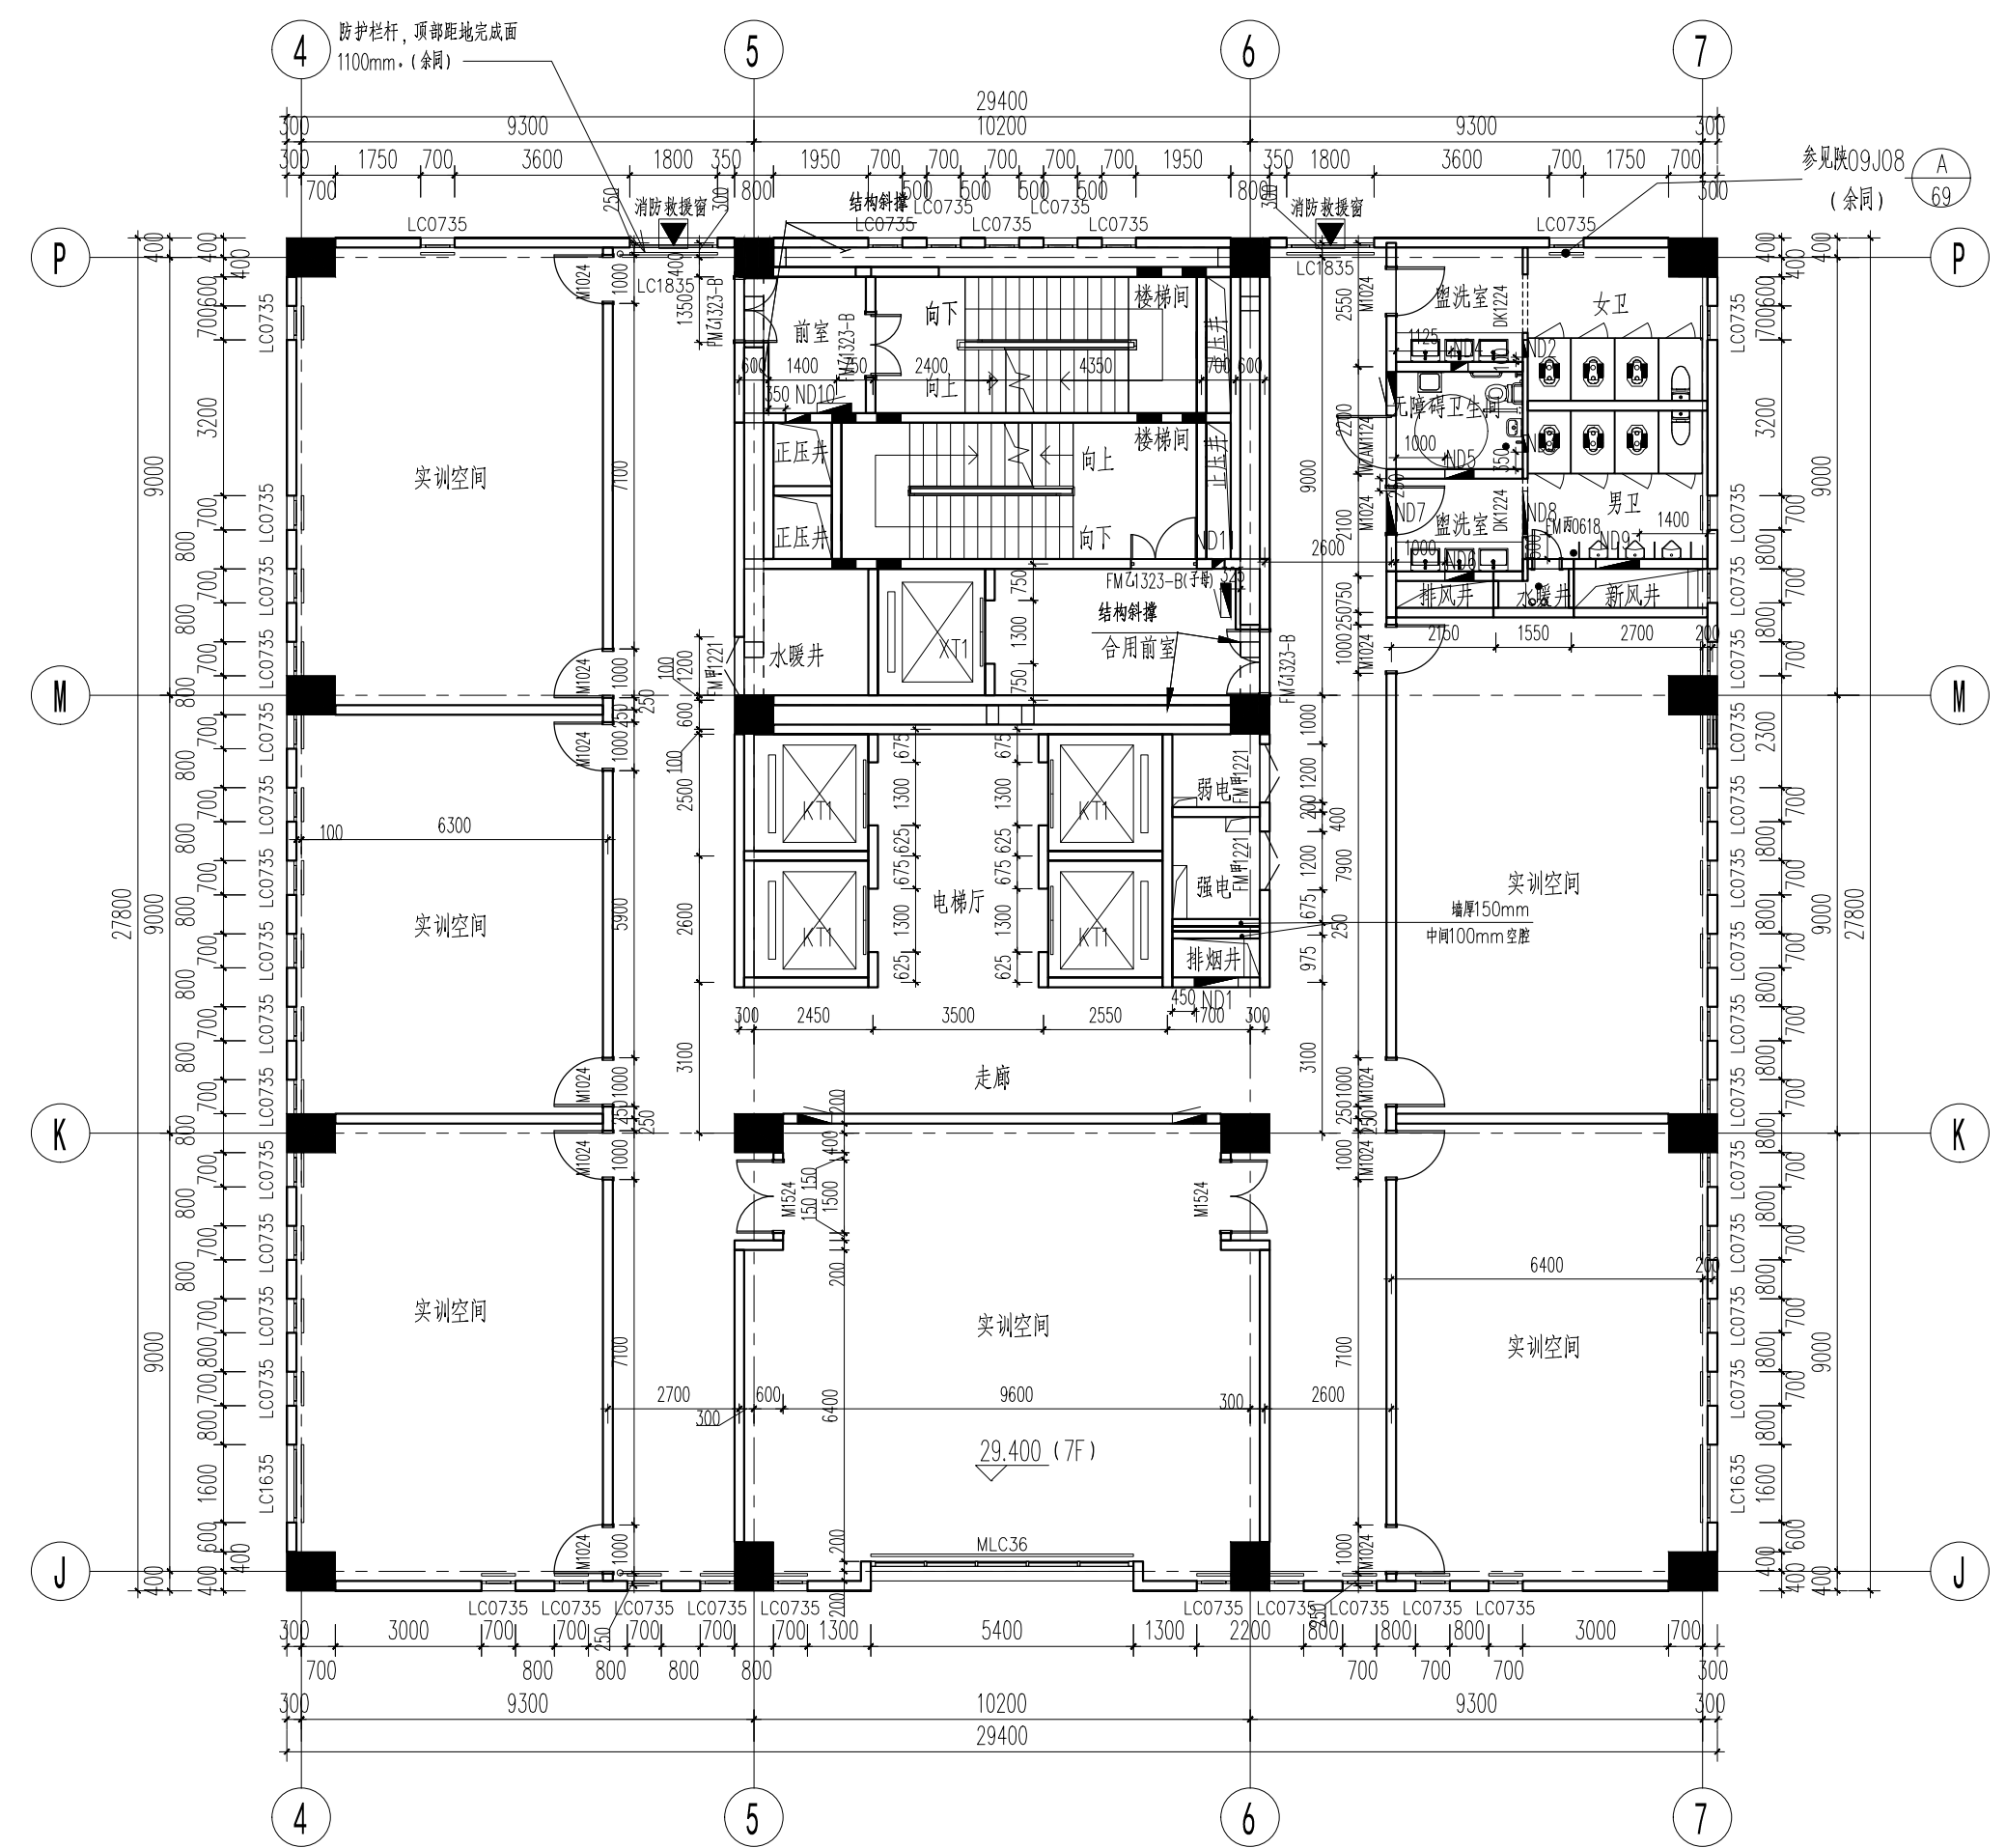

1 四层平面图
1 : 150

2 五层平面图
1 : 150

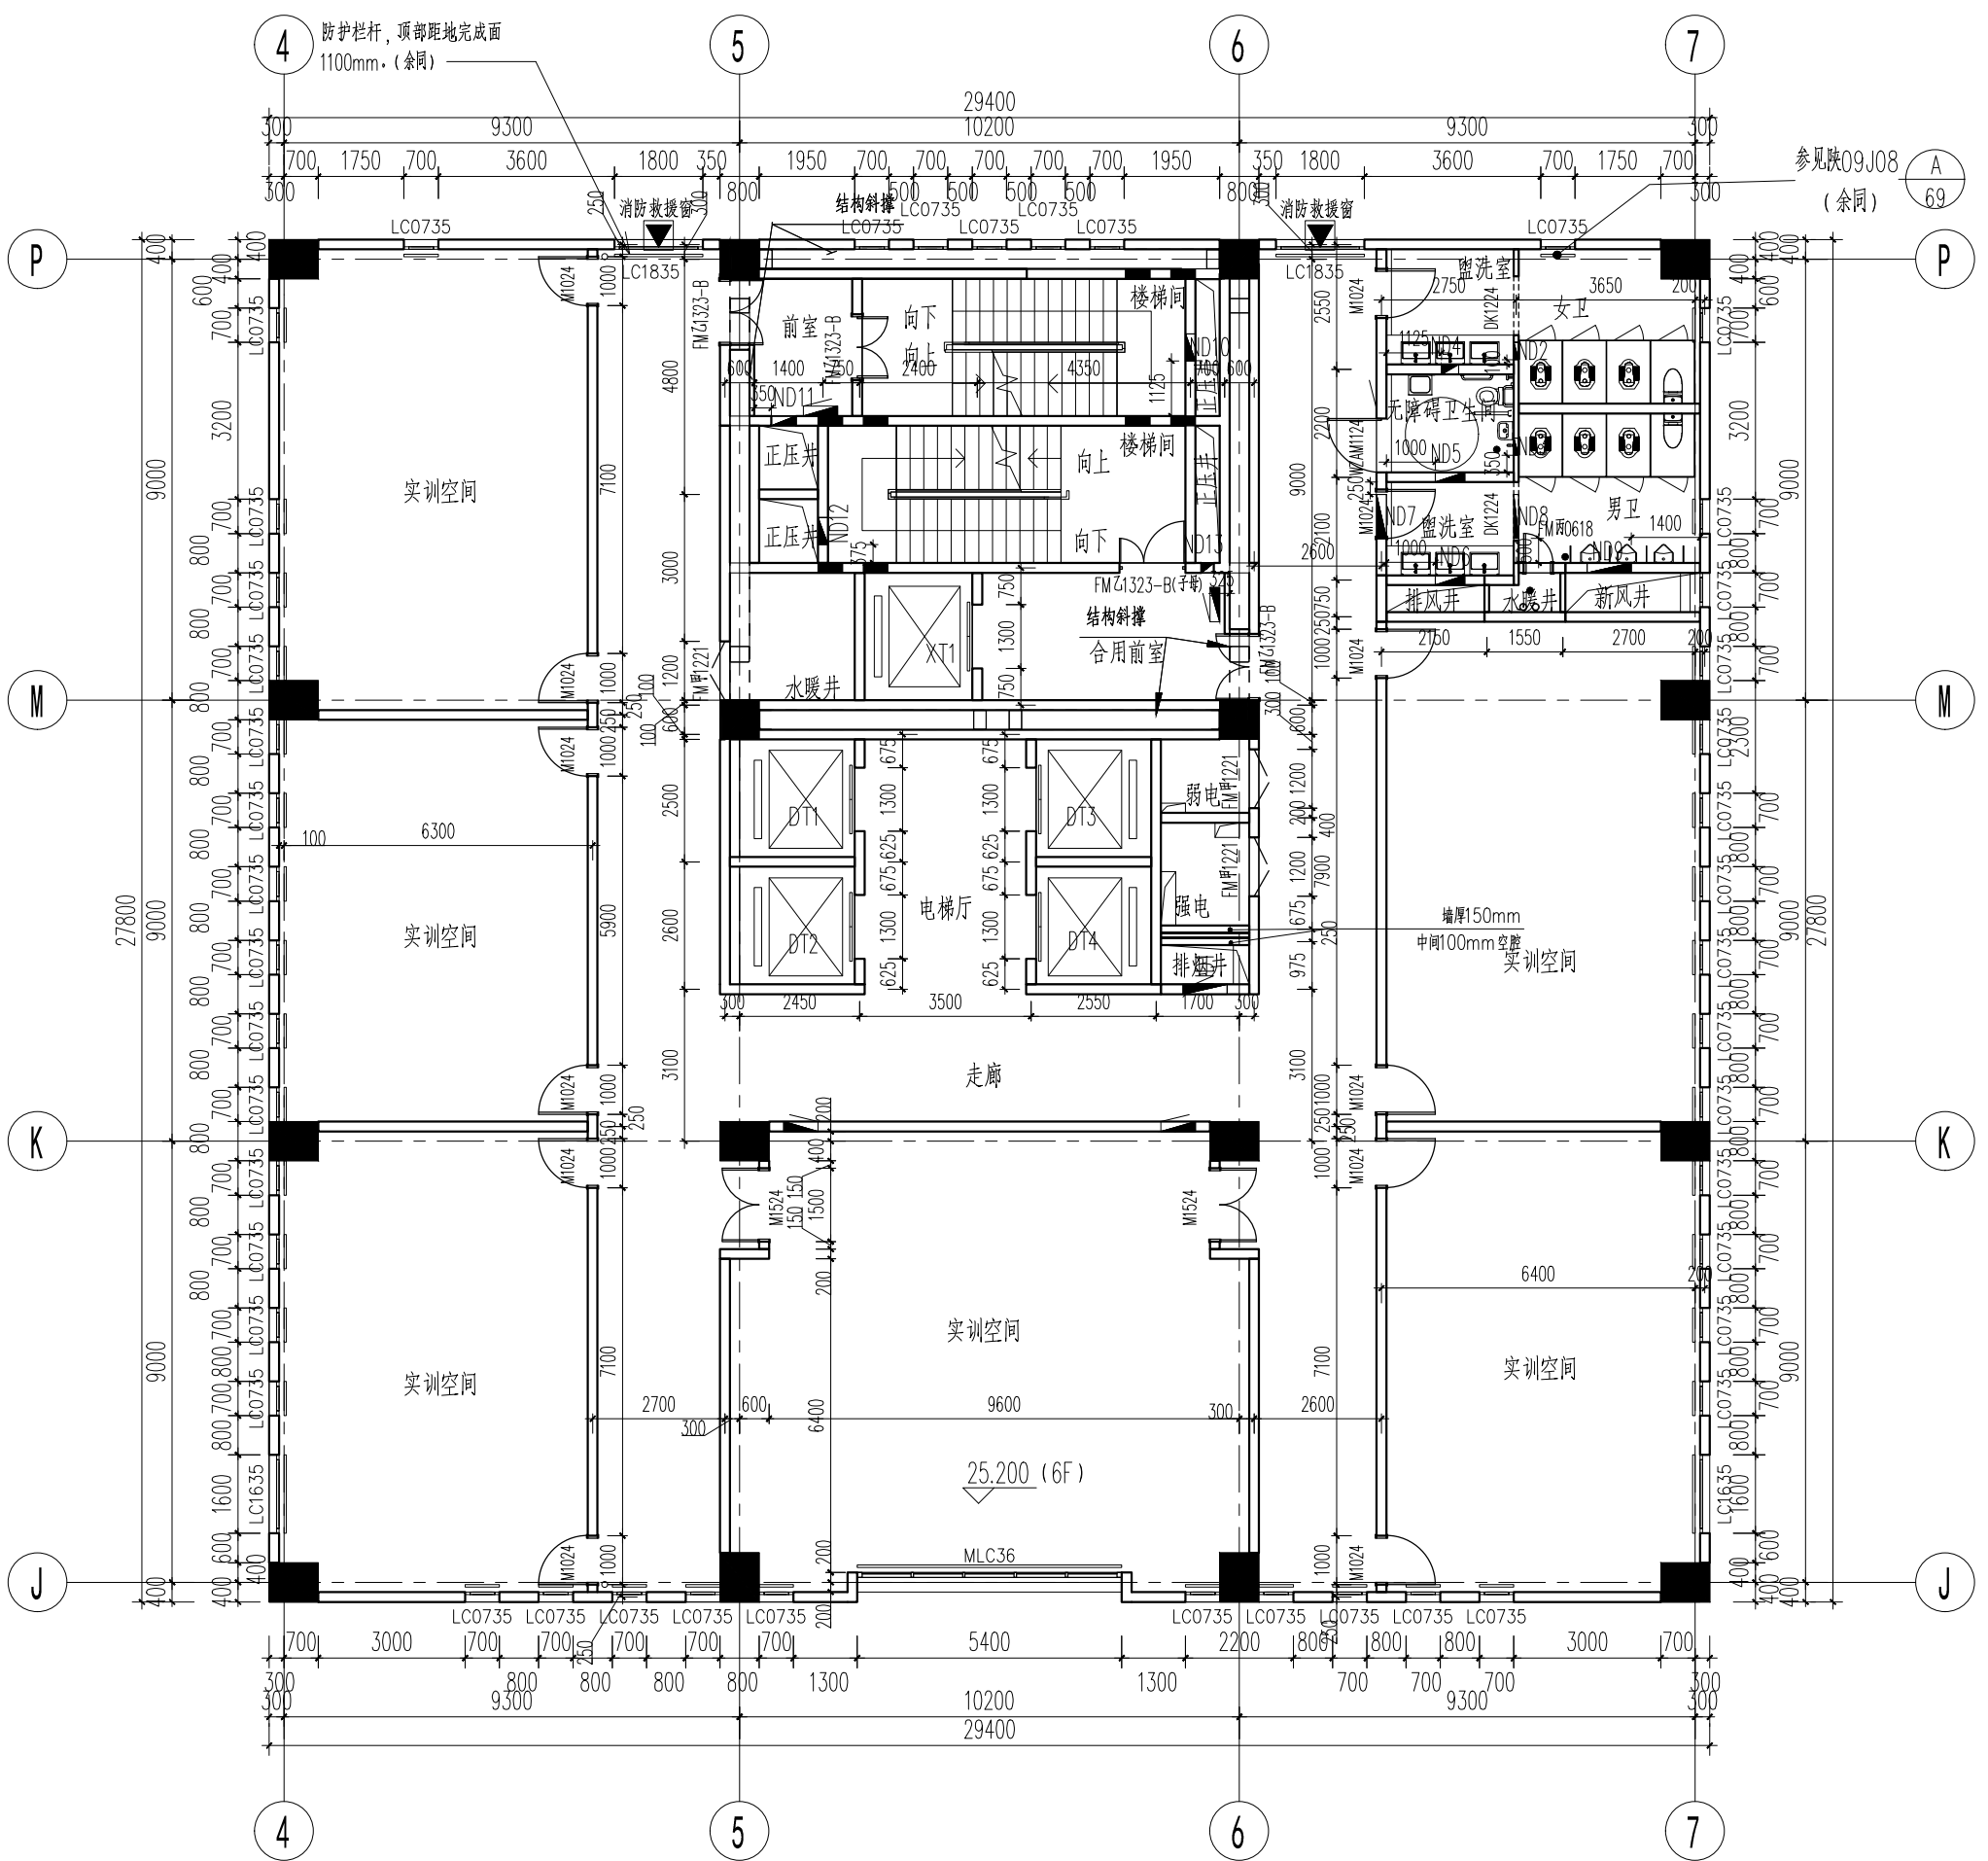

3 六层平面图
1 : 150

4 七层平面图
1 : 150