

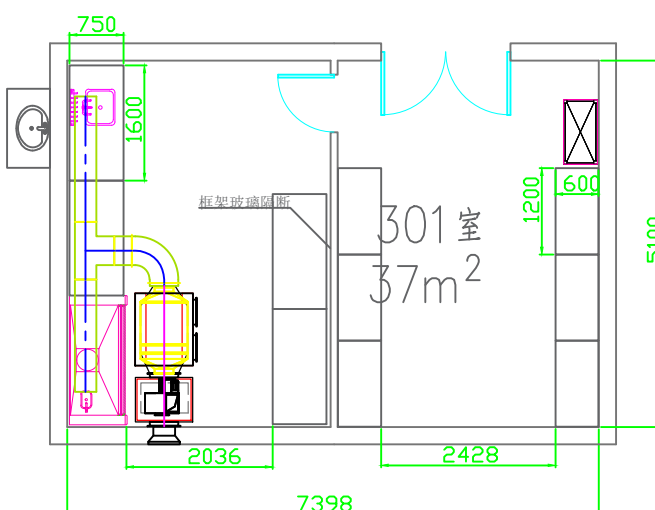
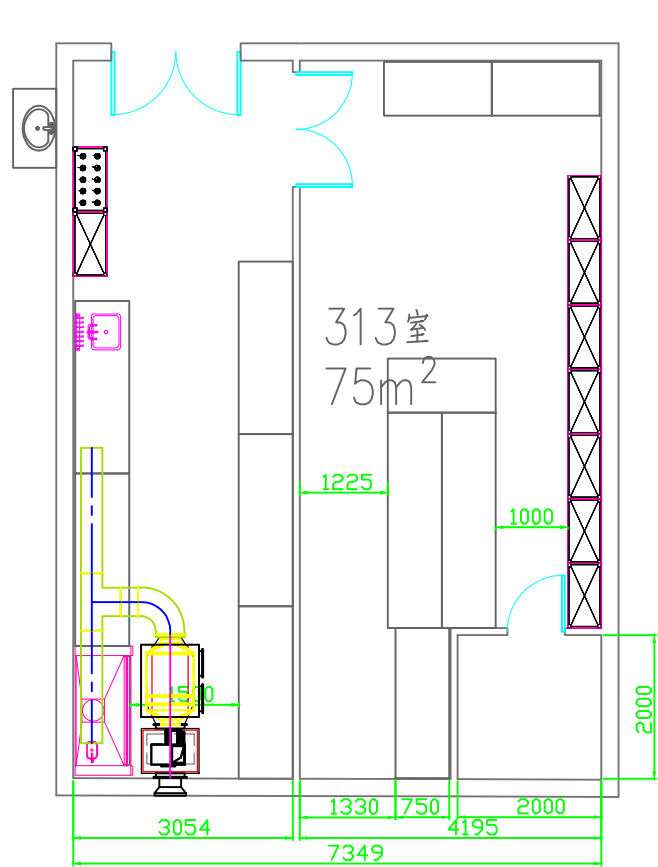
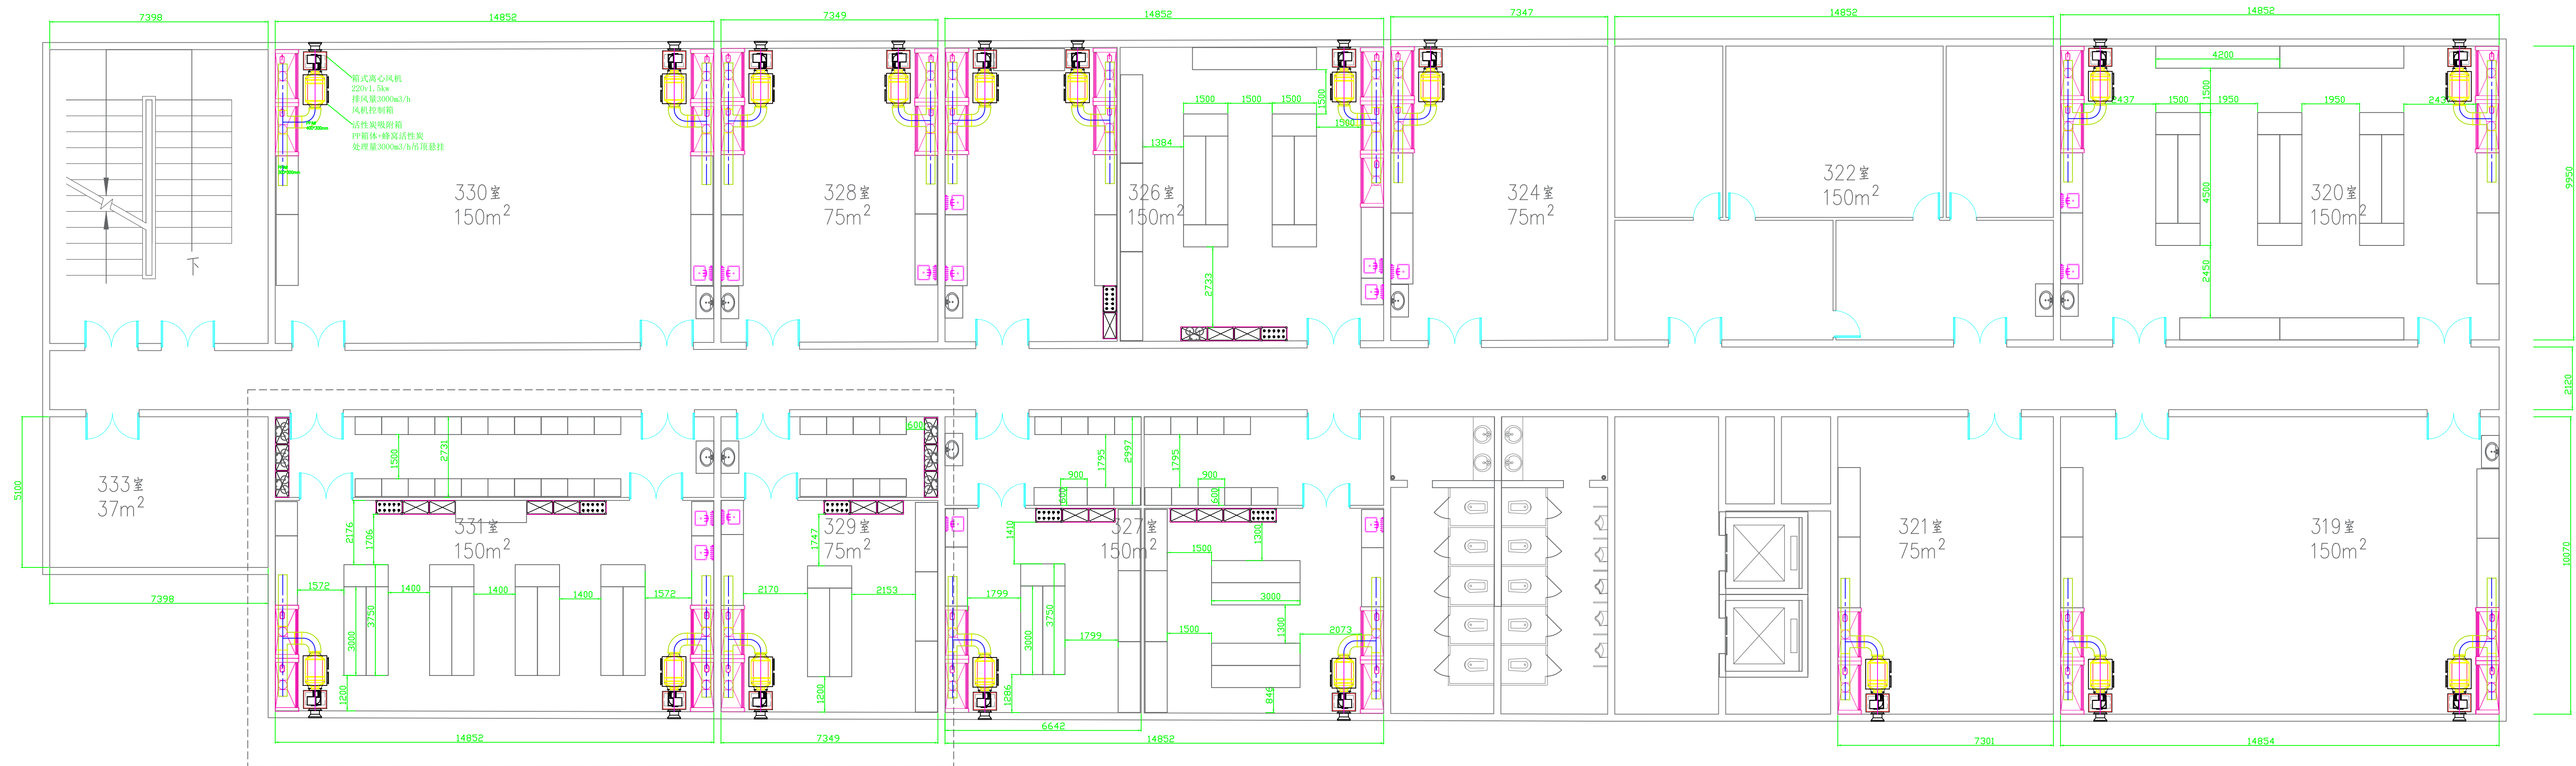
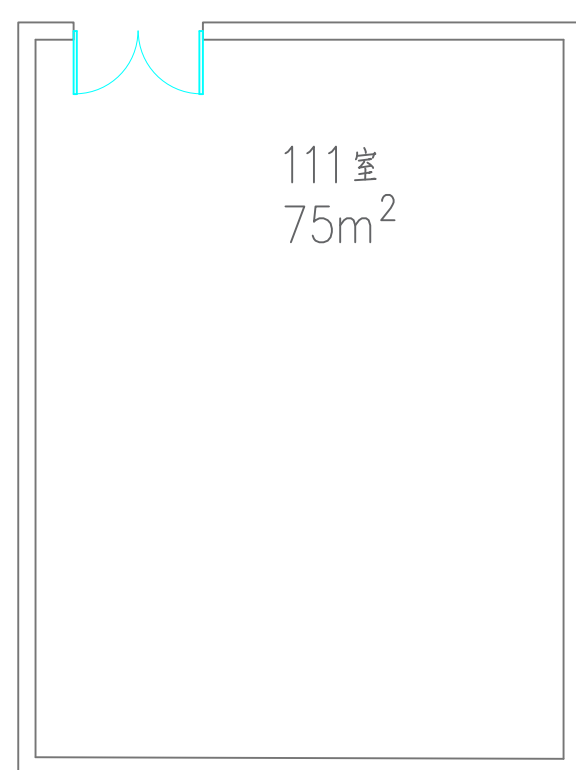
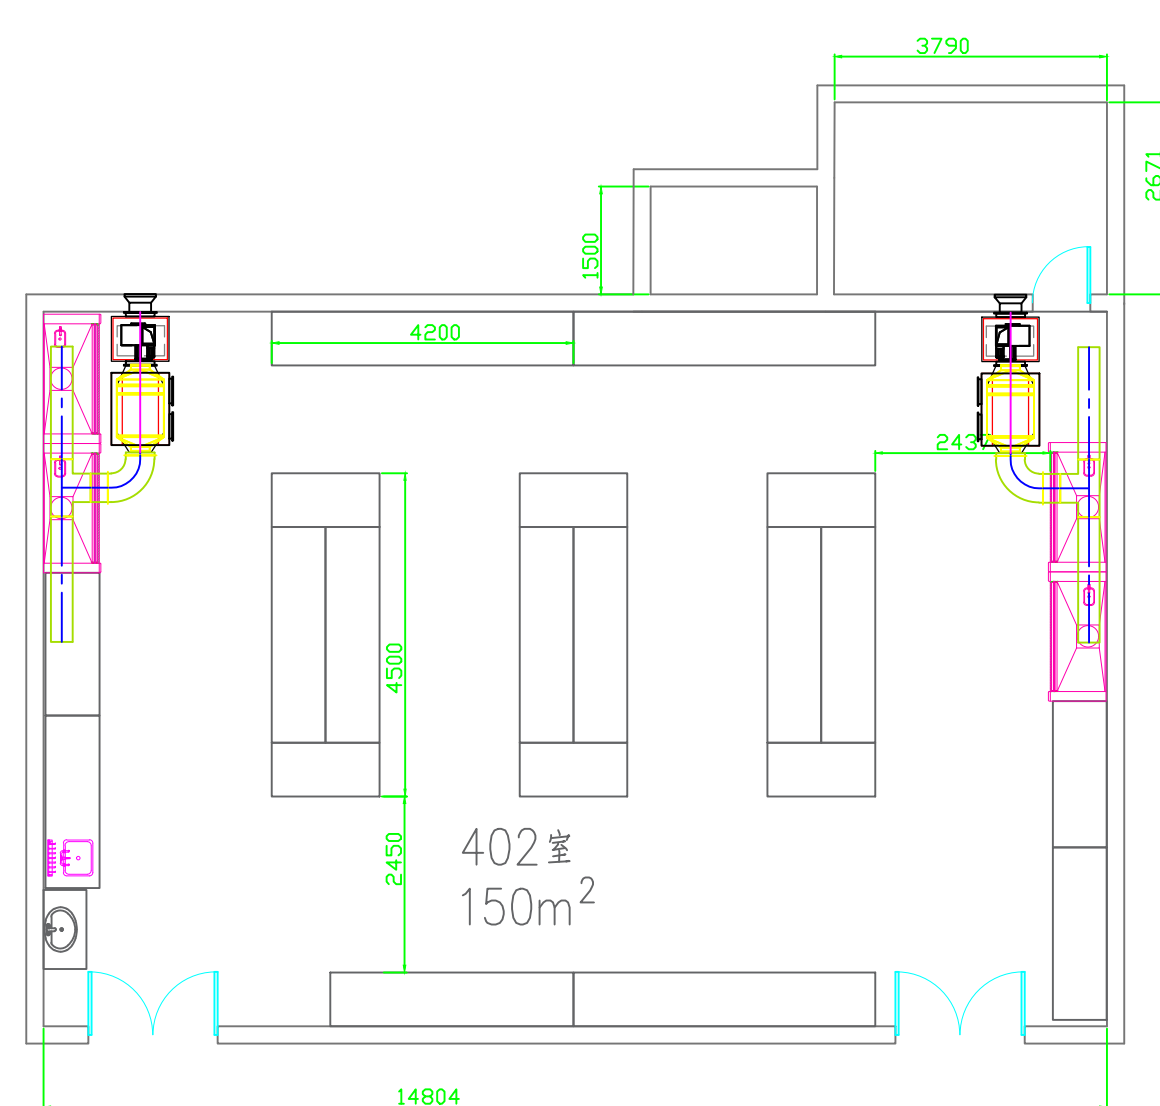


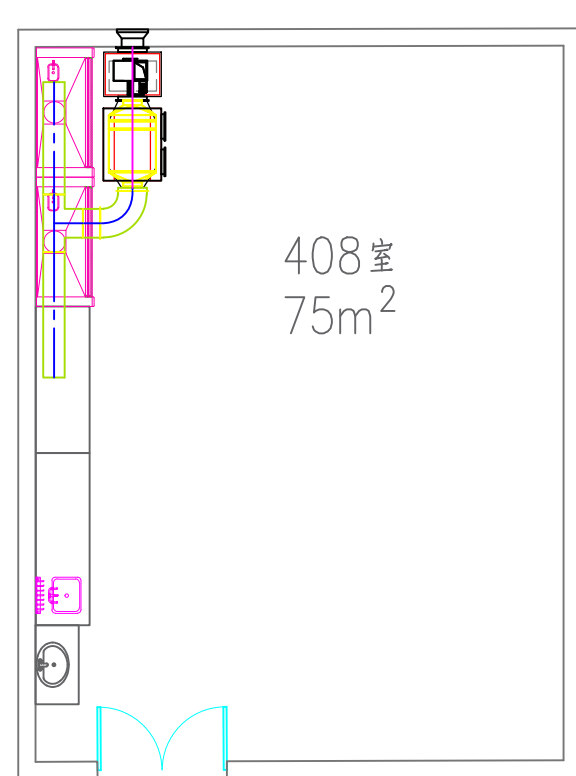

公共实验室C3 三层平面图

150平房间=6*2+1=13间
75平房间=4*2+3=11间
37平房间=2+1=3间
层高3989mm
梁高3220mm

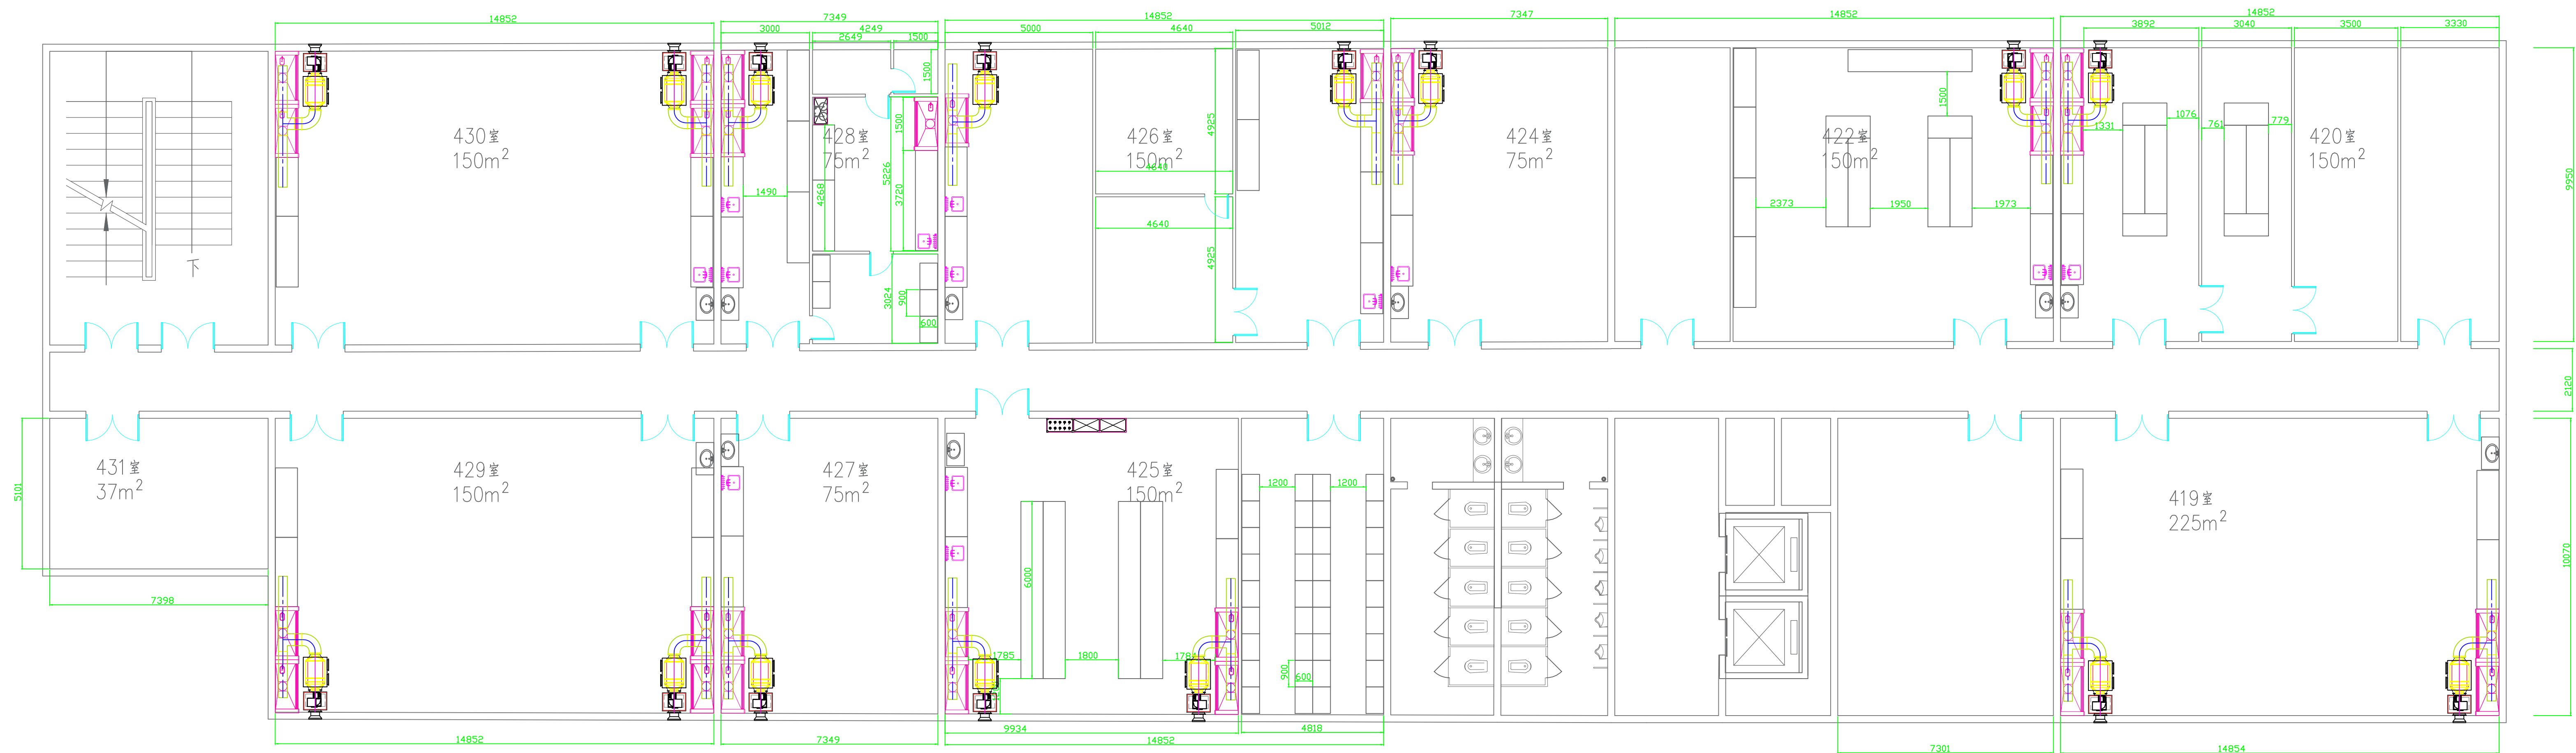

公共实验室C3 四层平面图